




End View

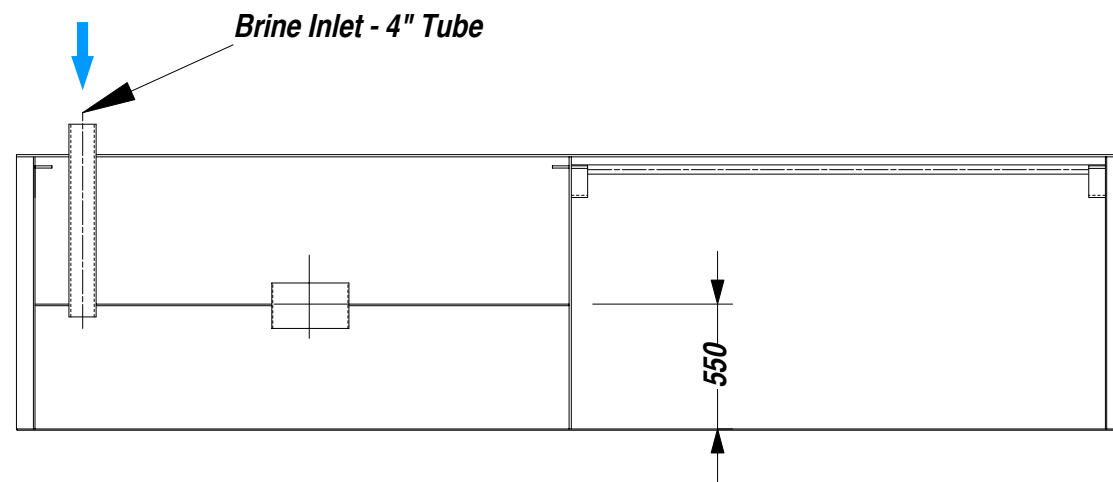

Section B

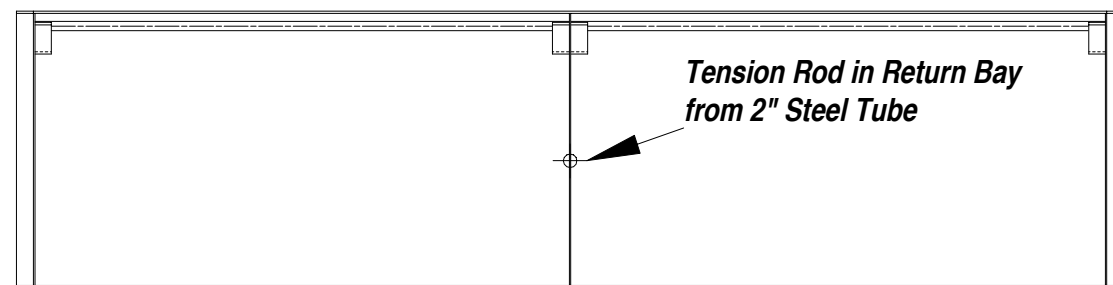

Section C

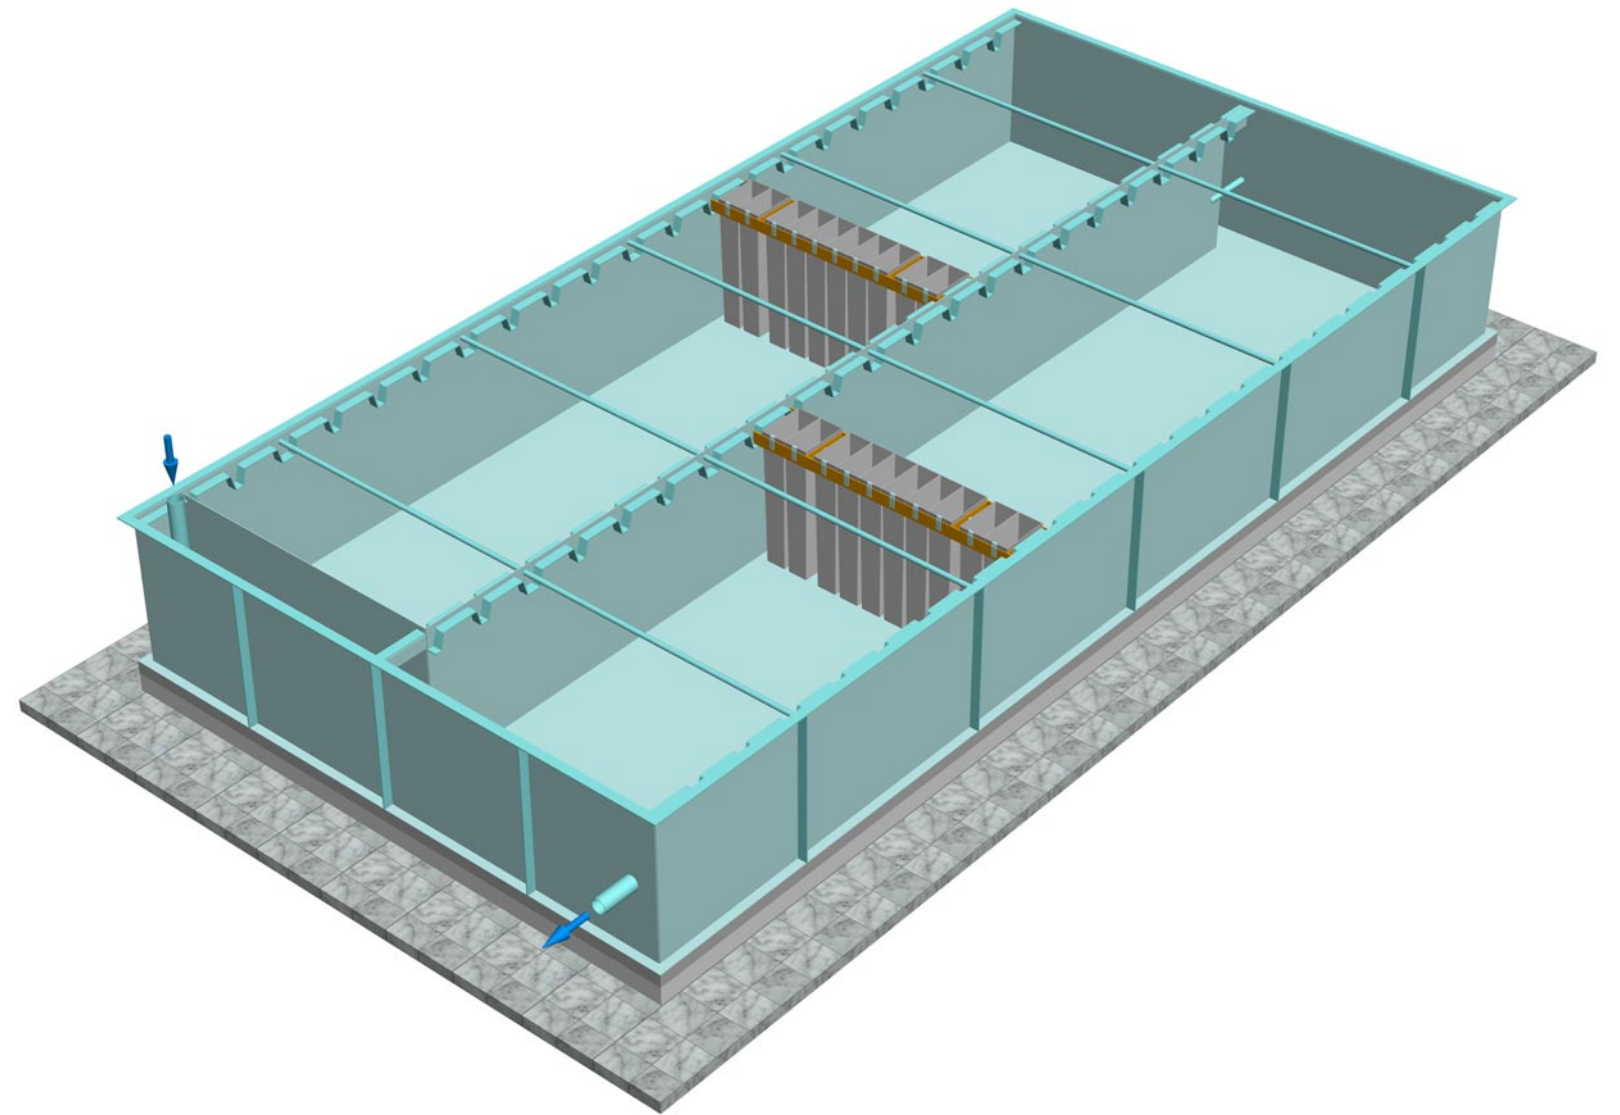

20 mTon/24h Block Ice Plant

Brine Tank

End View, Sections & 3D View

